
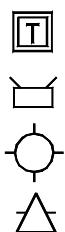


The Michael Residence

Verona, WI

I realize this would have been helpful from the start, I overlooked making the lighting plan independent. These runs assume there is a sleeve under the patio in the location indicated. If no sleeve, end the red run at the stairs and the blue run would run on the outside of the patio and would add the two path lights by the AC units.
14 gauge wire for both home runs and laterals will be just fine.

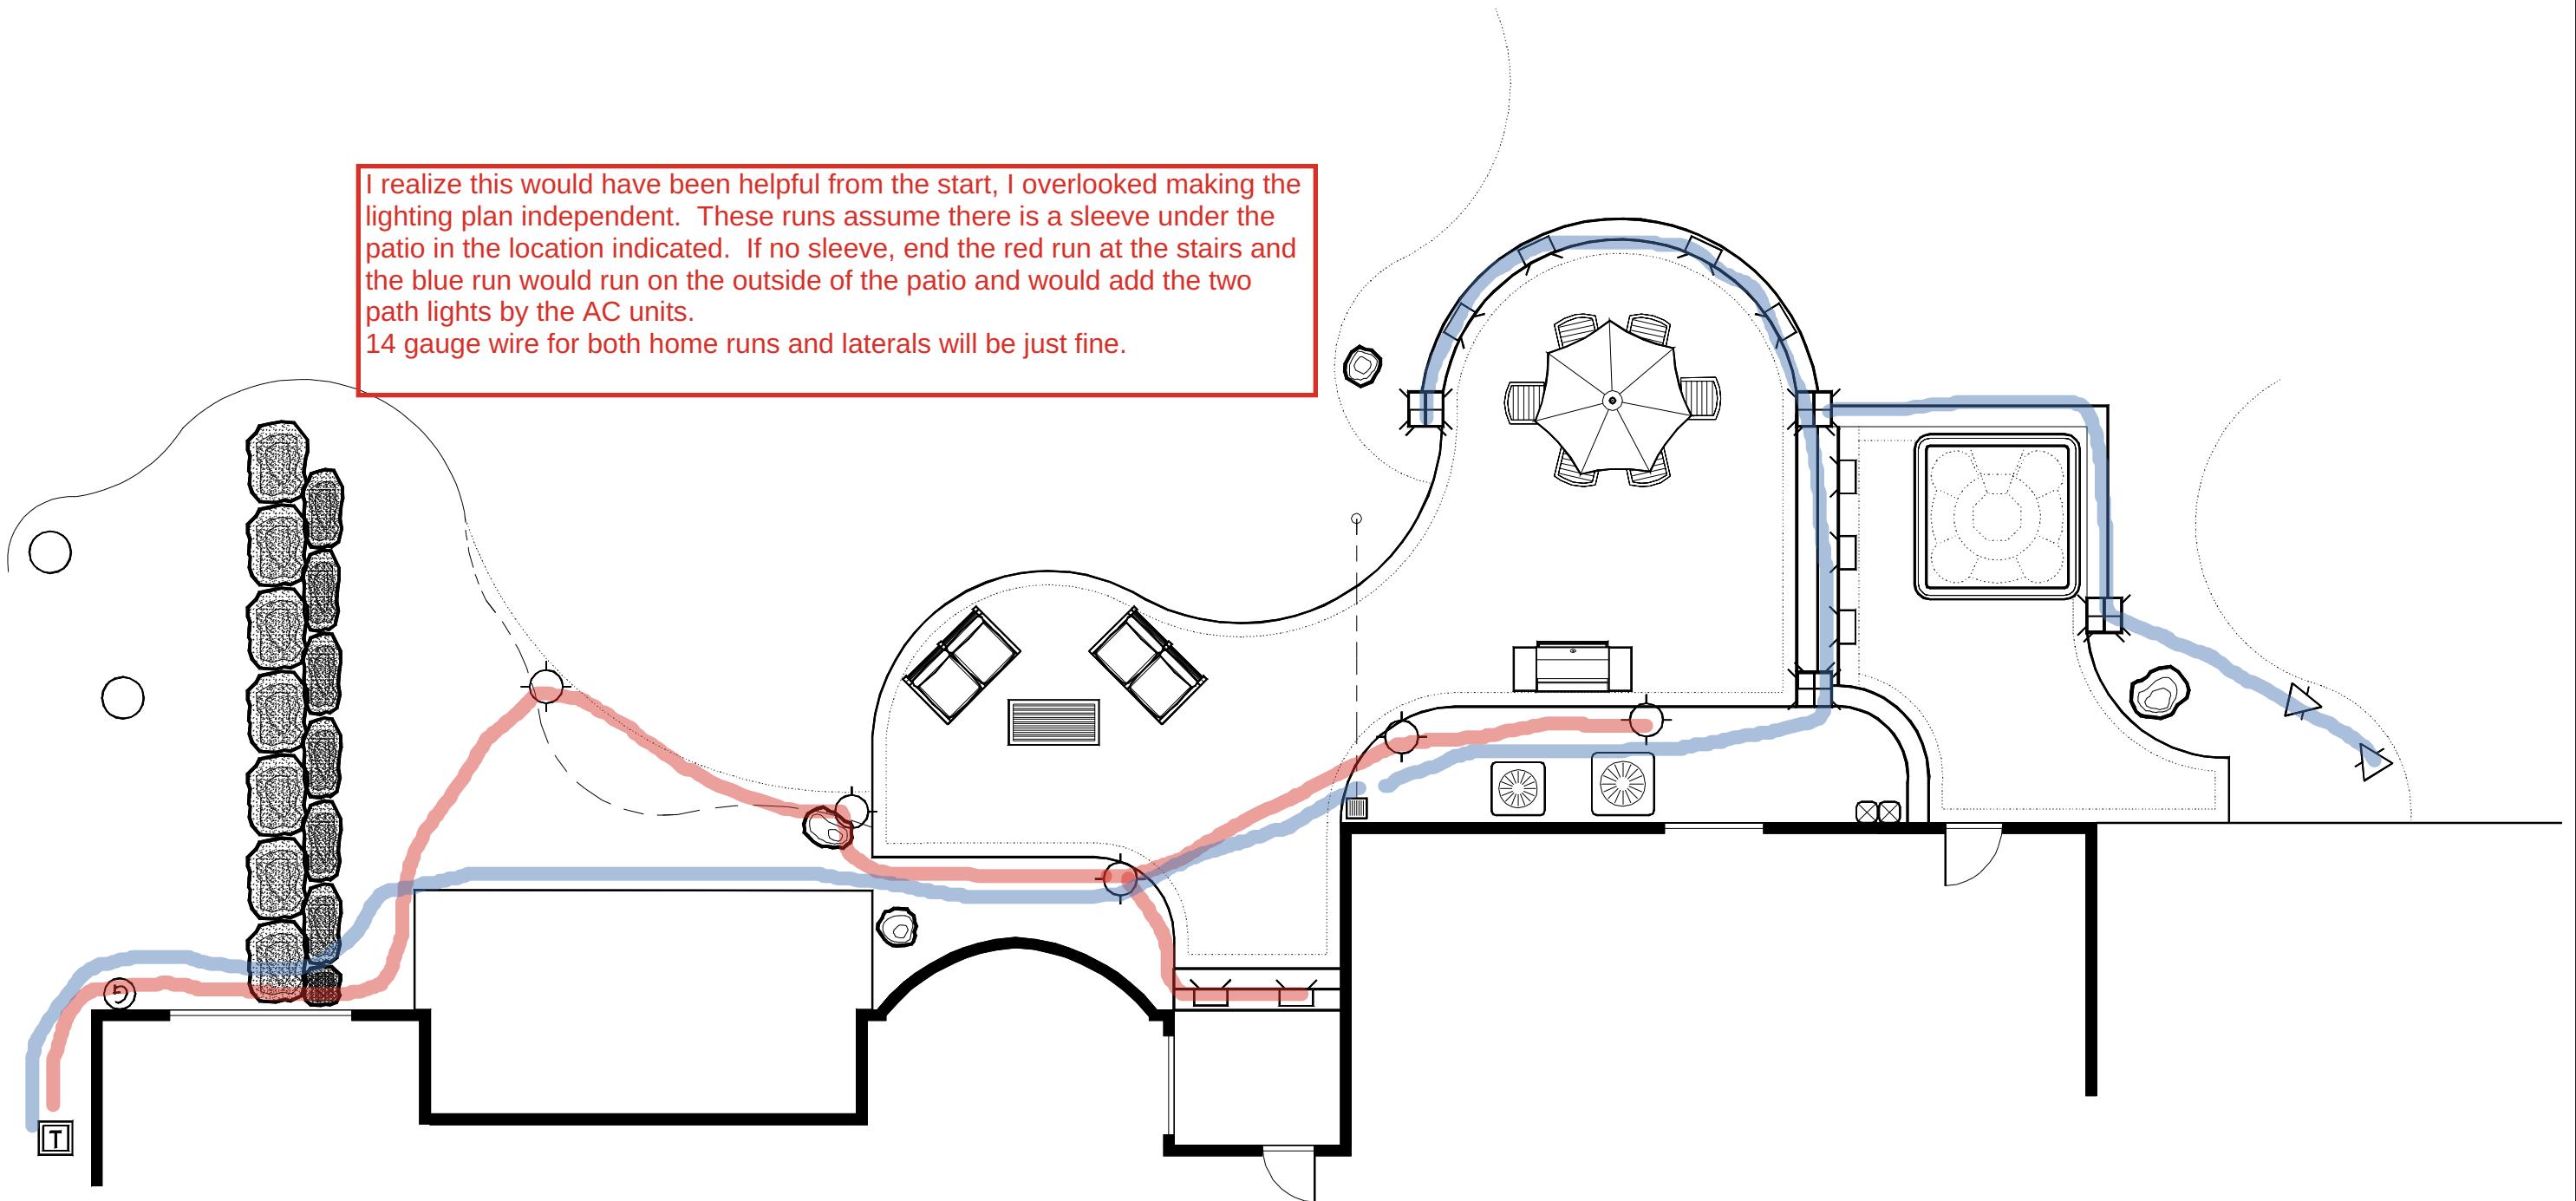

1" = 8'-0"

N

